


1 Section A
1 : 100

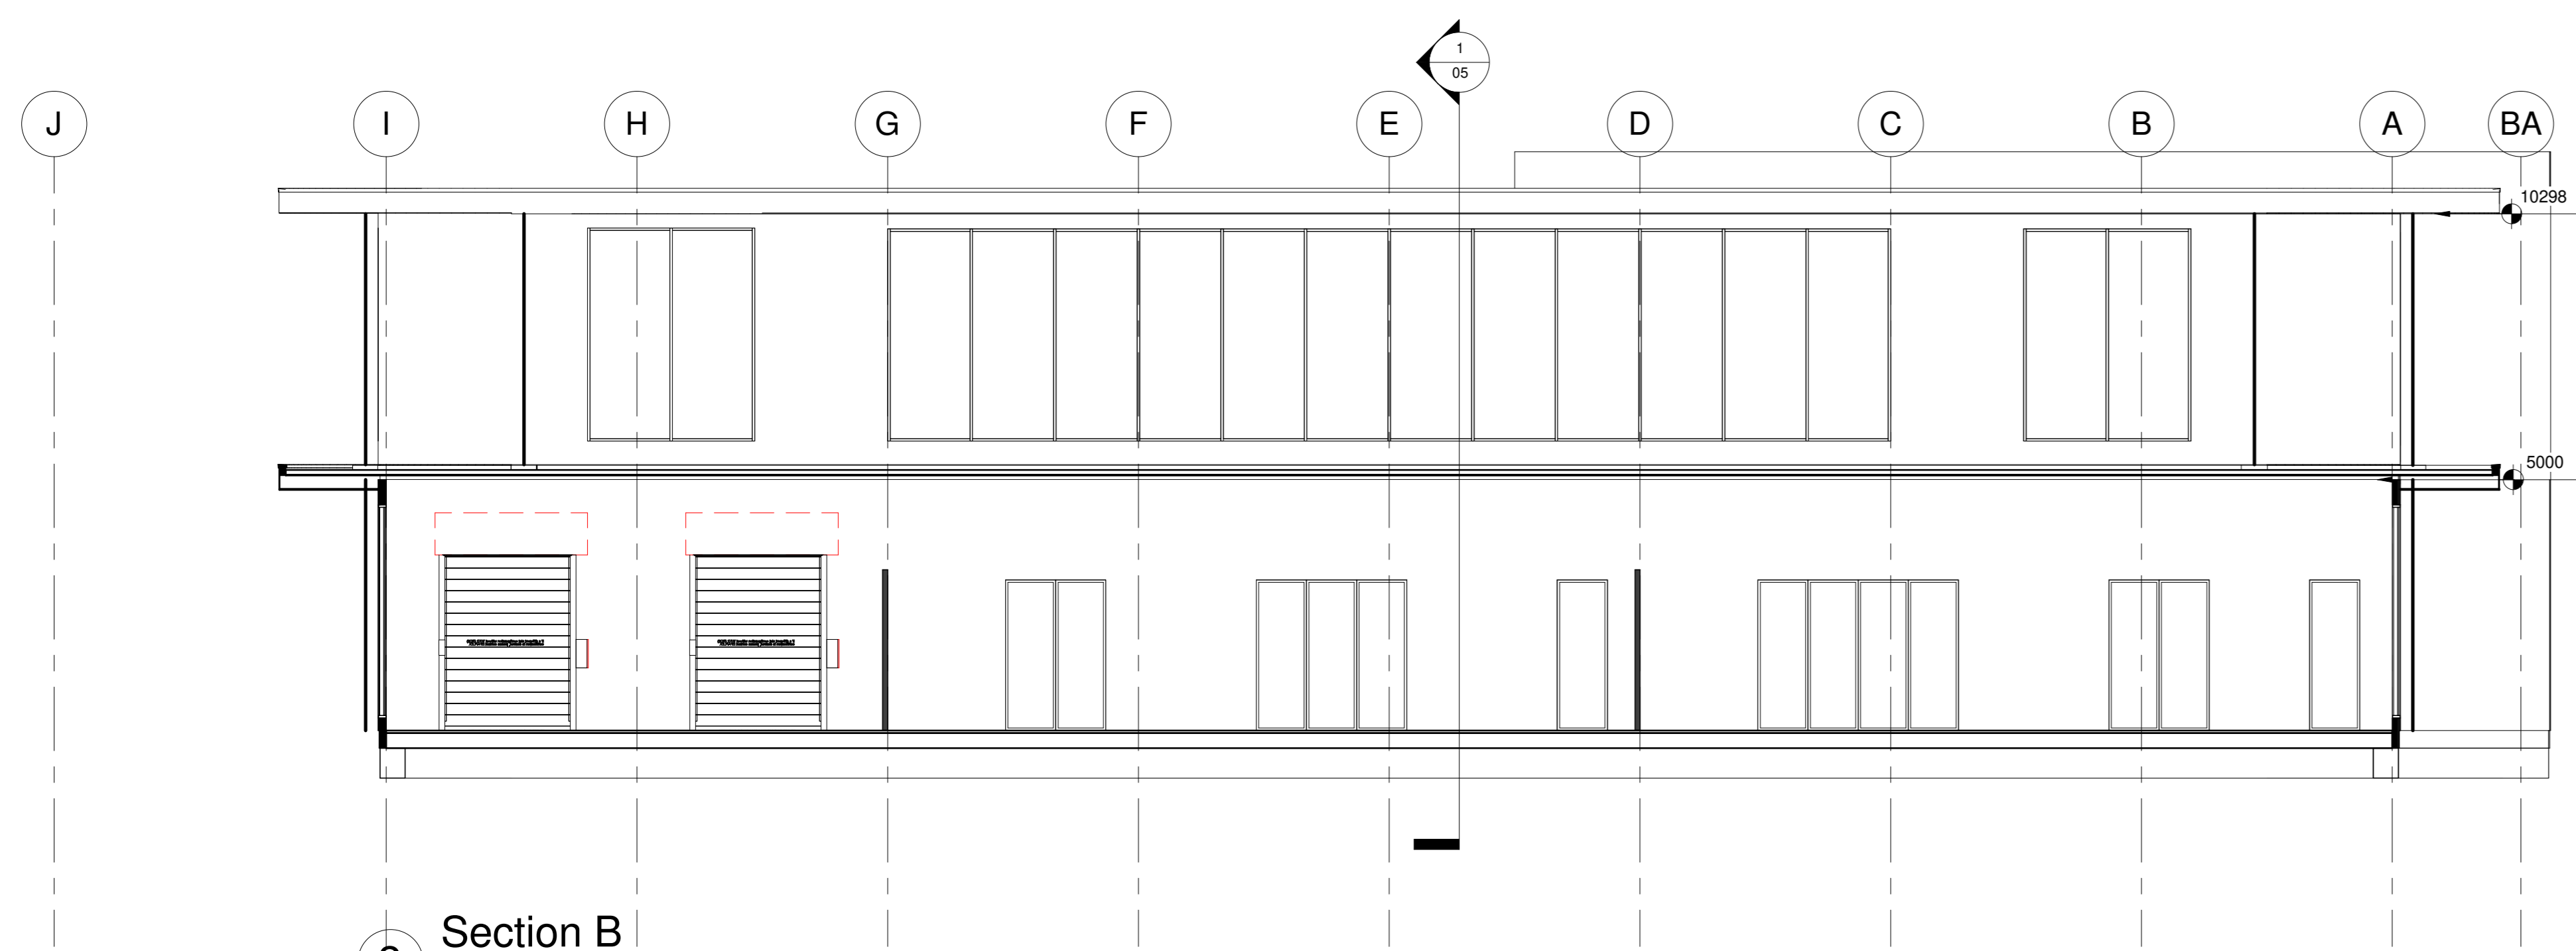

2 Section B
1 : 100