




1 voor
1 : 100

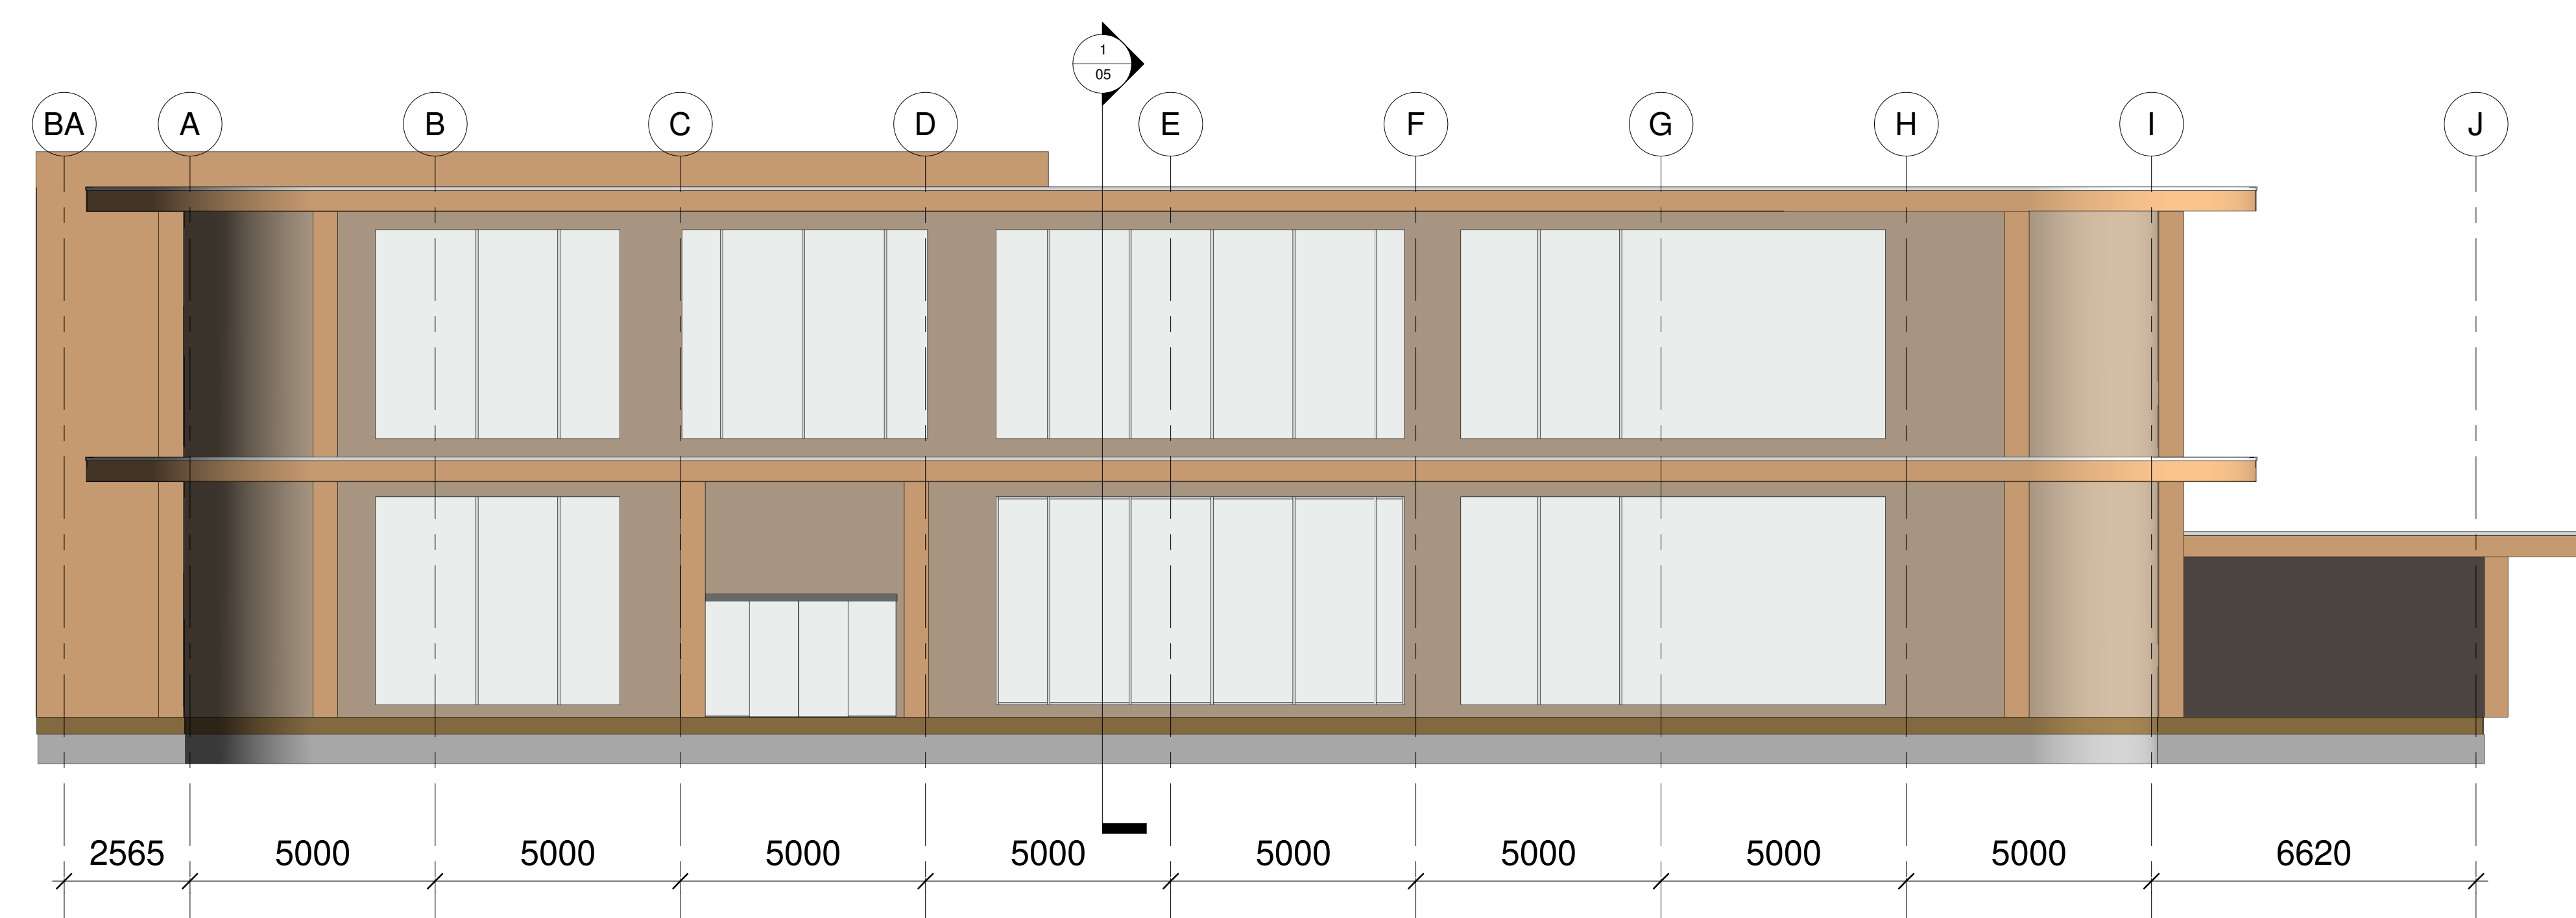

2 rechts
1 : 100

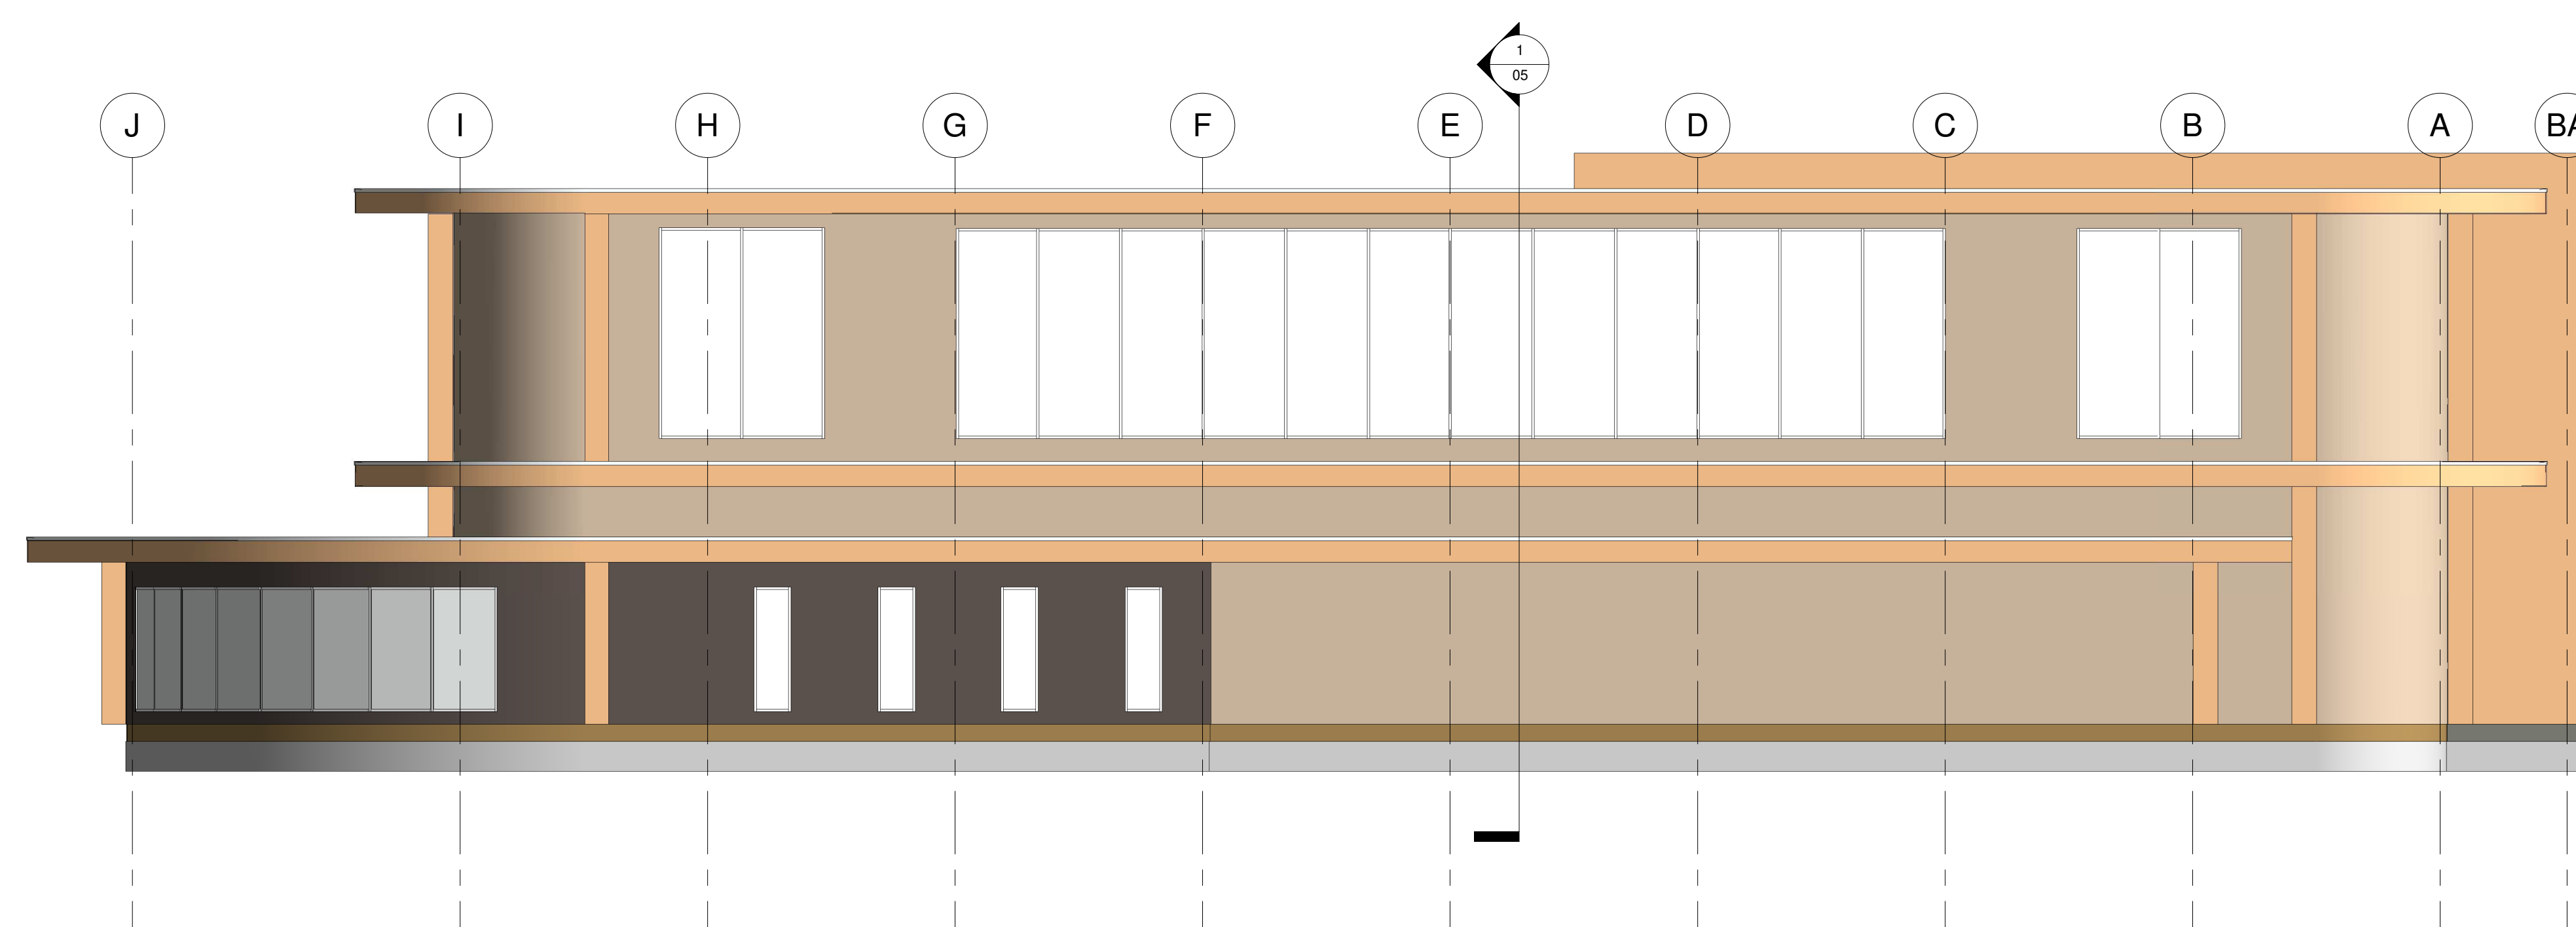

3 links
1 : 100

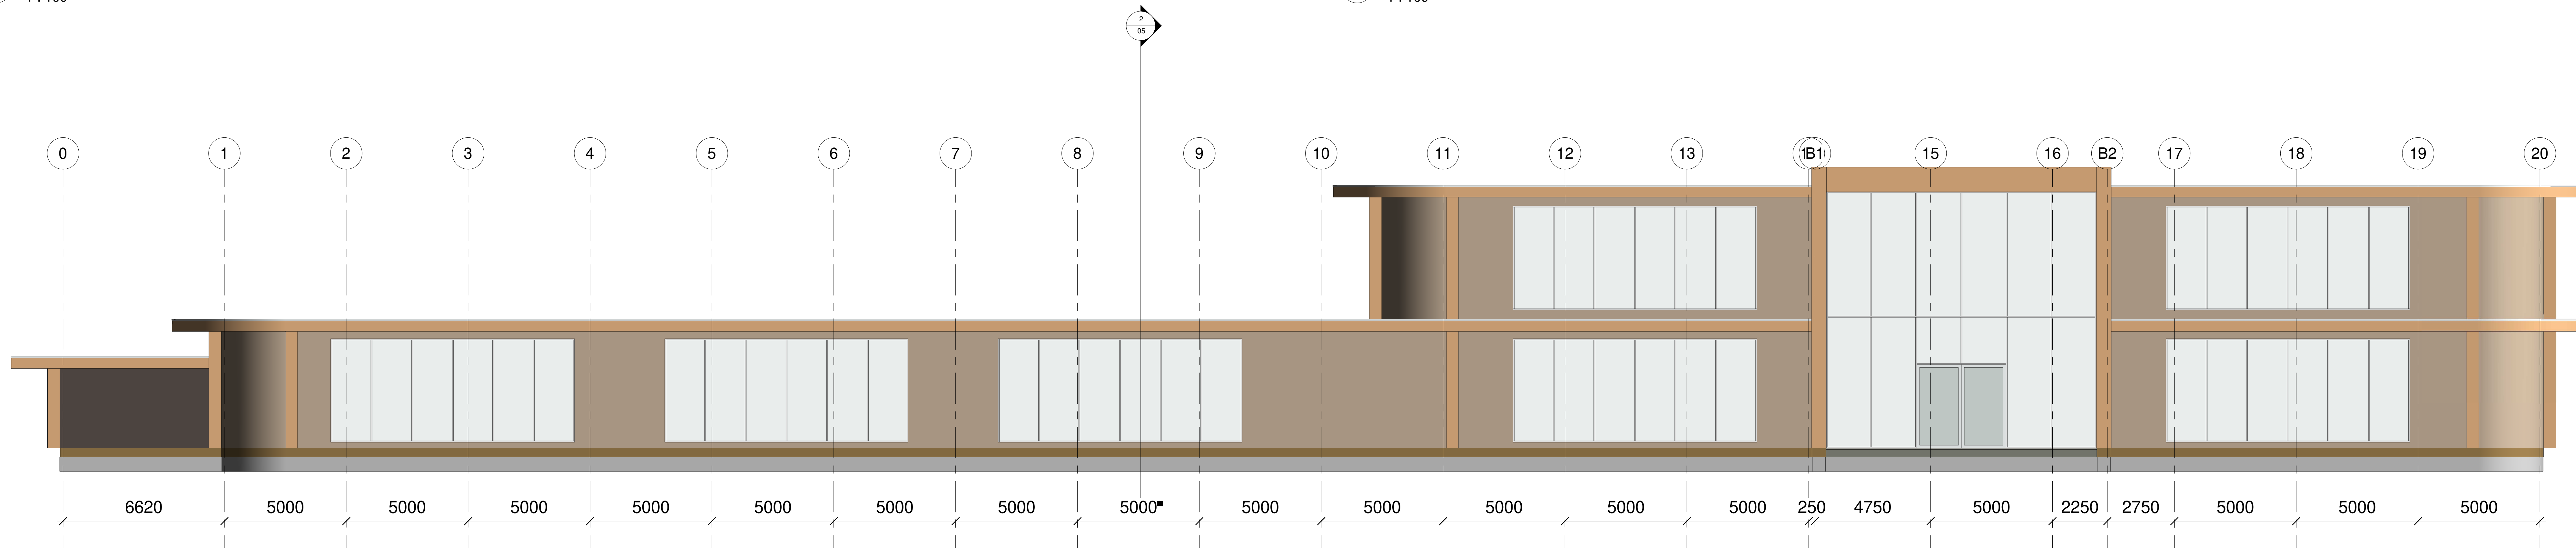

4 achter
1 : 100